


Due to product availability, plan modifications, and market conditions, these specifications are subject to change at any time without notice. All items are subject to individual availabilities and equal substitutions may be made at the sole discretion of Moore-Tate Projects + Design, LLC.

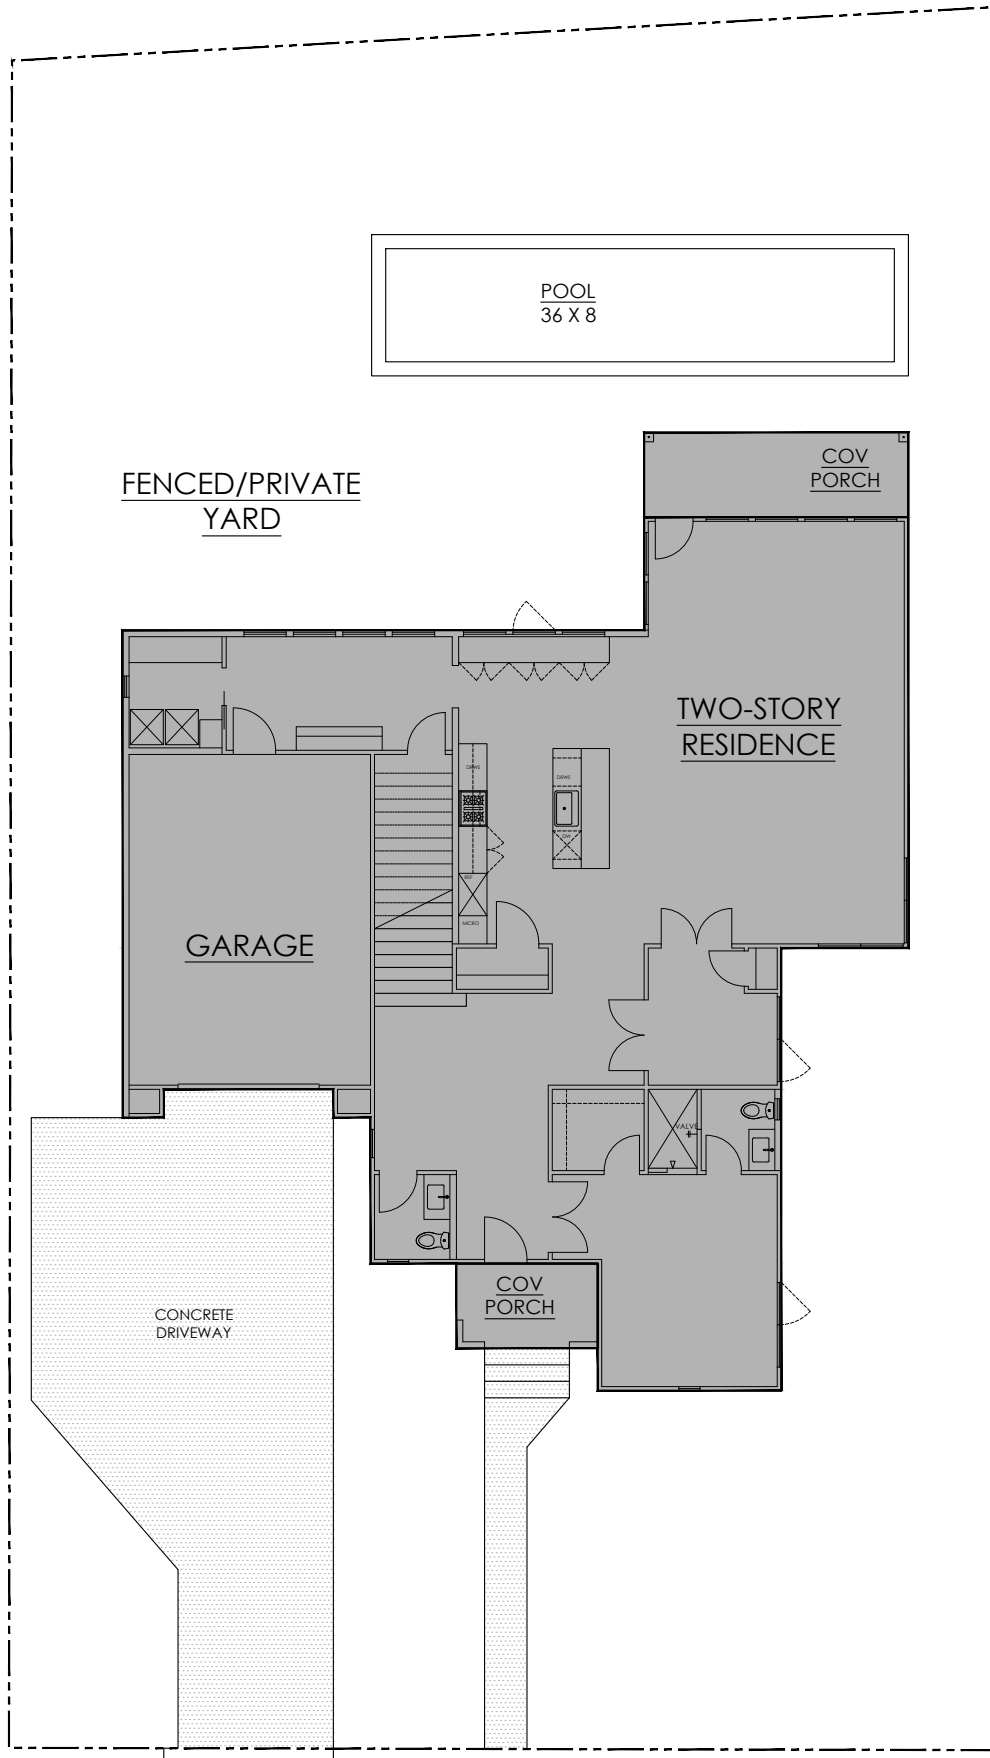

Due to product availability, plan modifications, and market conditions, these specifications are subject to change at any time without notice. All items are subject to individual availabilities and equal substitutions may be made at the sole discretion of Moore-Tate Projects + Design, LLC.

### 1206 GREEN FOREST

3200 SqFt

4 bed/ 3.5 bath

1+ Car Garage

Bike room

Prime south location

Private yard with pool

Covered porches

10' & 11' ceilings

Open Kitchen/Living/Dining

Tankless Water Heater

Custom wood cabinets

Custom windows and doors

Plenty of natural light

Vaulted ceilings


Energy efficient design and construction

Foam insulation



1 FIRST FLOOR PLAN  
Scale: NTS

Due to product availability, plan modifications, and market conditions, these specifications are subject to change at any time without notice. All items are subject to individual availabilities and equal substitutions may be made at the sole discretion of Moore-Tate Projects + Design, LLC.

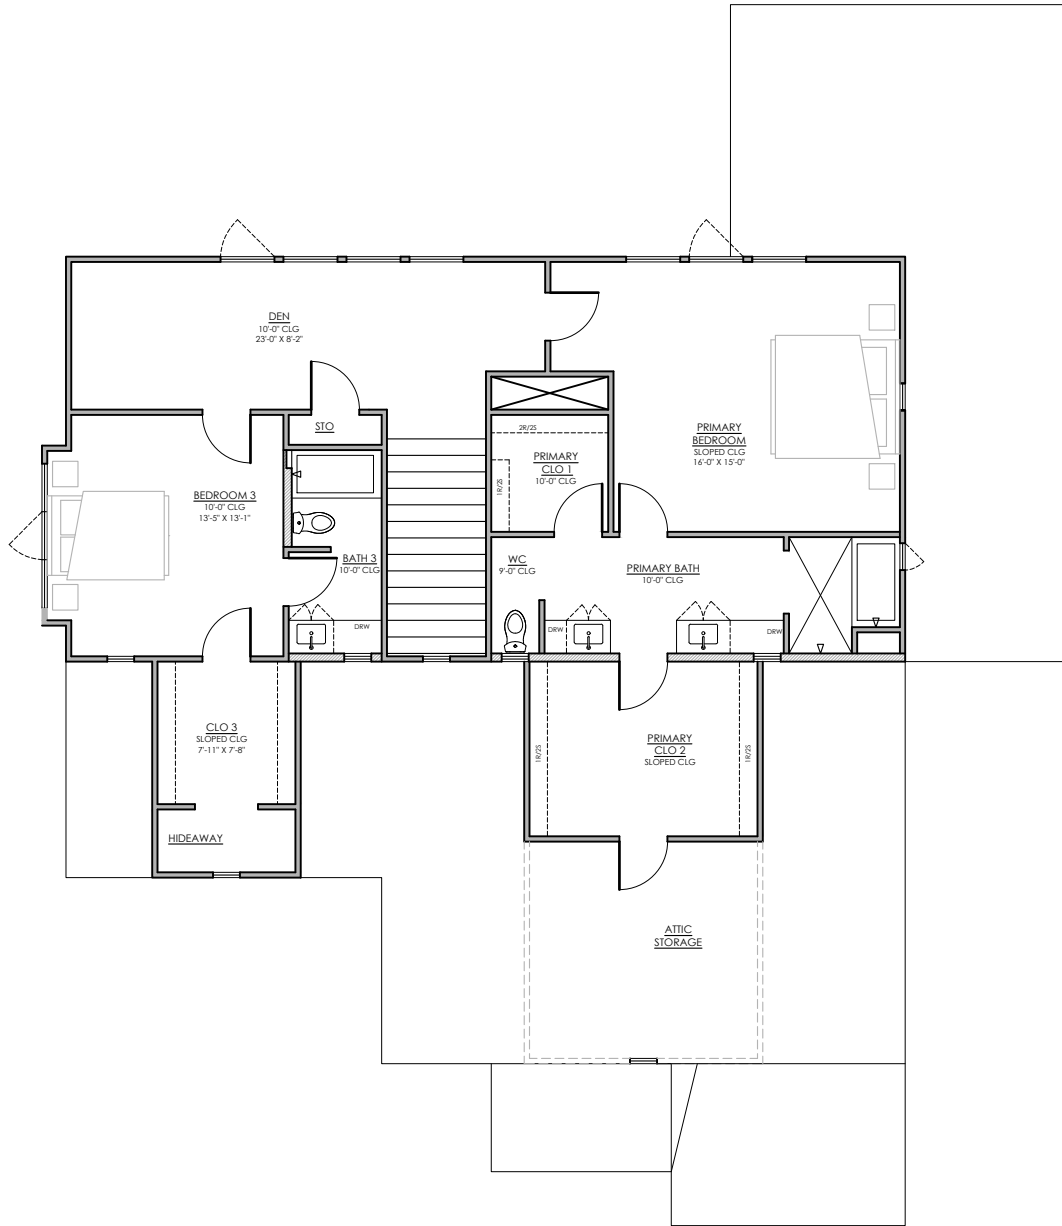

**1 SECOND FLOOR PLAN**  
Scale: NTS