


Due to product availability, plan modifications, and market conditions, these specifications are subject to change at any time without notice. All items are subject to individual availabilities and equal substitutions may be made at the sole discretion of Moore-Tate Projects + Design, LLC.

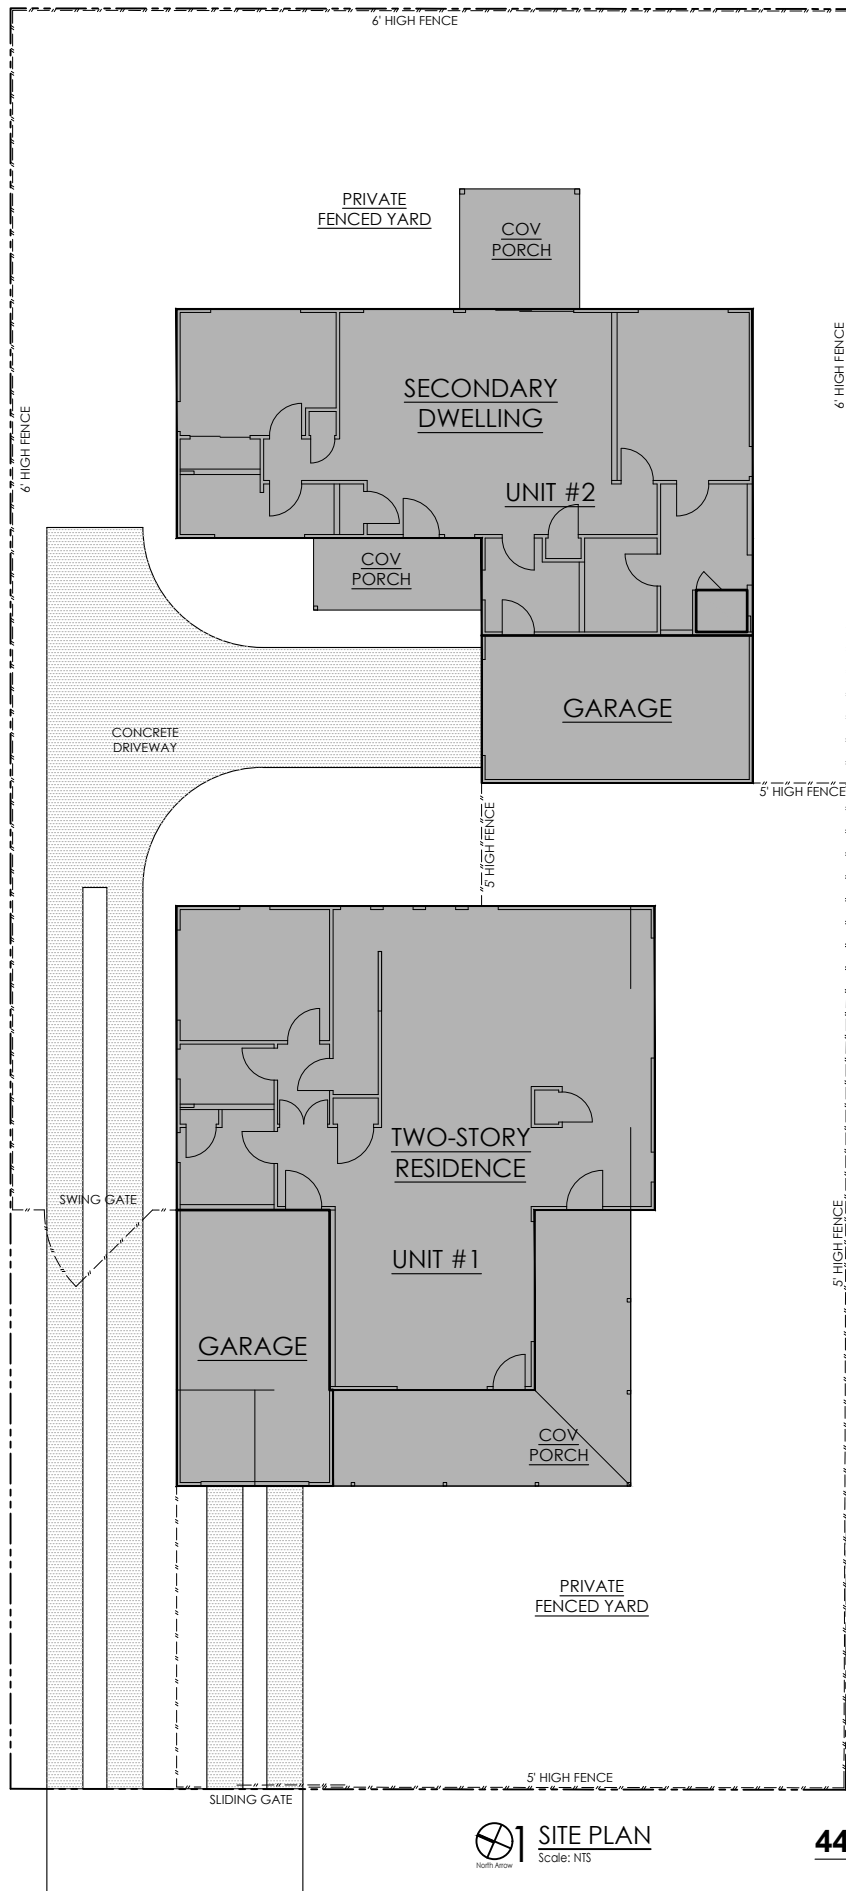

 **SITE PLAN**
Scale: NTS

4417 CLAWSON #1 & #2


Austin, TX
78745

Due to product availability, plan modifications, and market conditions, these specifications are subject to change at any time without notice. All items are subject to individual availabilities and equal substitutions may be made at the sole discretion of Moore-Tate Projects + Design, LLC.



2 FRONT ELEVATION
Scale: 3/32"=1'-0"

4417 CLAWSON #1
2367 SqFt
3 bed/ 3 bath/ 1 car garage
2nd Living
Central location
Front porch with LARGE private ya
10' & 11' ceilings
Open Kitchen/Living
Kitchenaid appliances
Tankless Water Heater
Custom wood cabinets
Custom windows and doors
Plenty of natural light
Vaulted ceilings
Polished concrete & Wood flooring
Energy efficient design and constr
Foam insulation

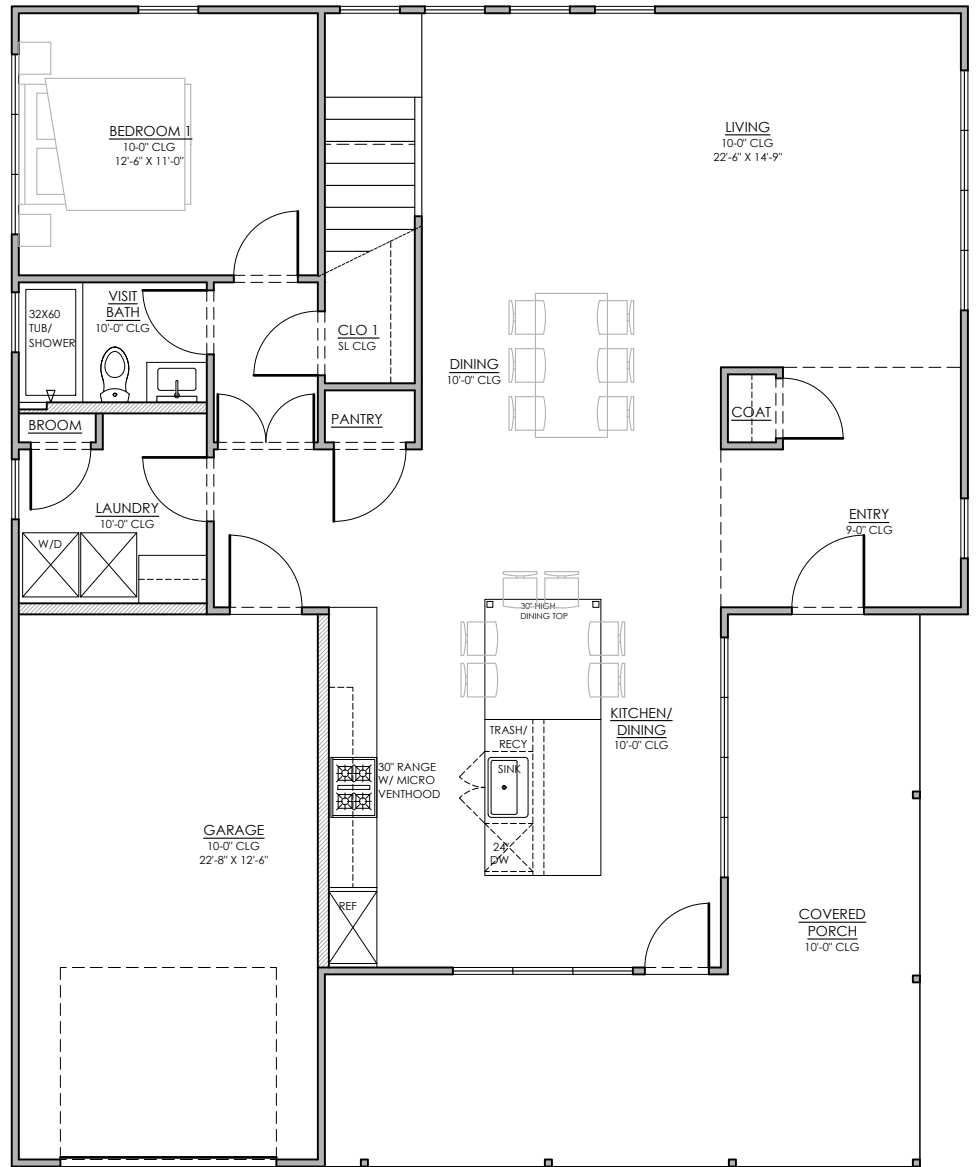


1 FIRST FLOOR PLAN
Scale: 1/8"=1'-0"

4417 CLAWSON #1

Austin, TX
78745

Due to product availability, plan modifications, and market conditions, these specifications are subject to change at any time without notice. All items are subject to individual availabilities and equal substitutions may be made at the sole discretion of Moore-Tate Projects + Design, LLC.

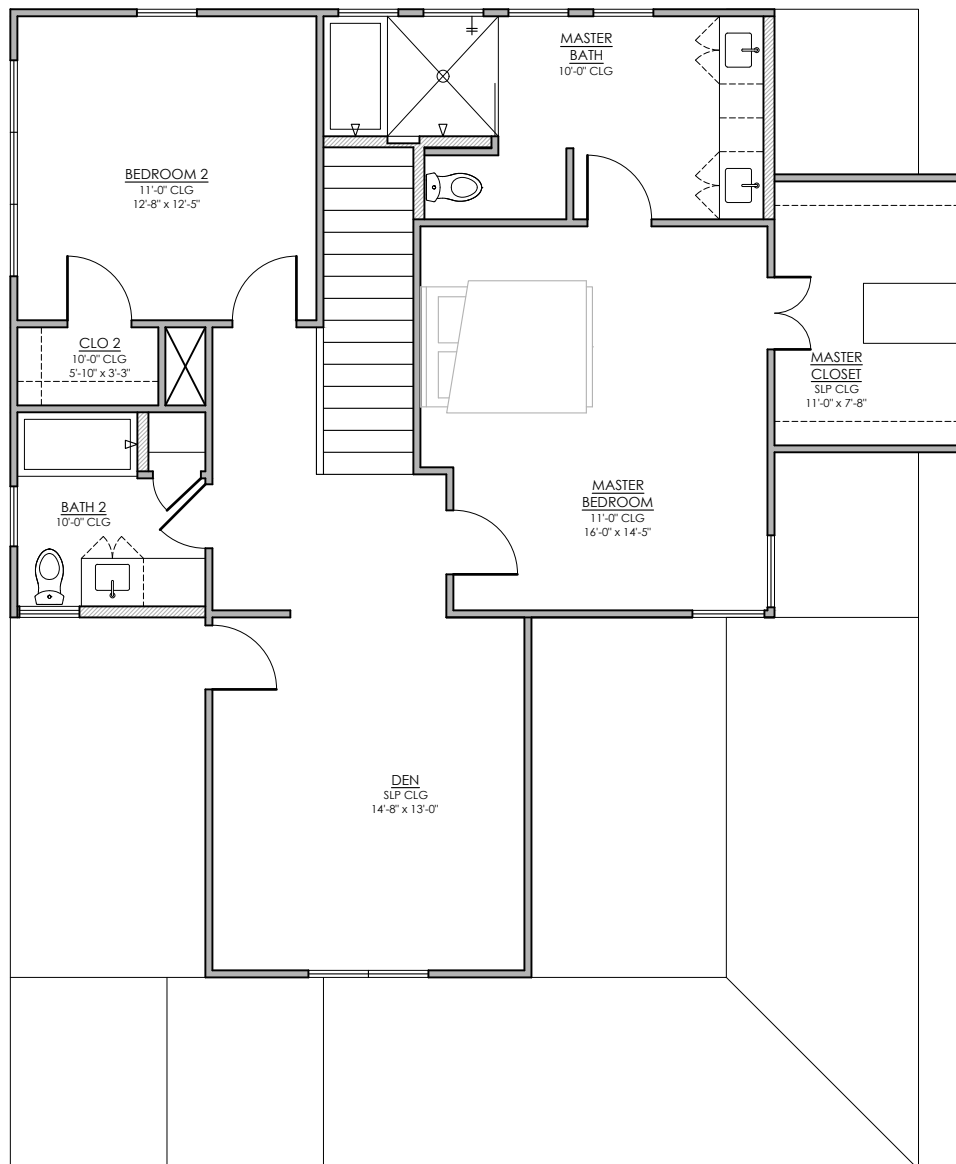

2 SECOND FLOOR PLAN
Scale: 1/8"=1'-0"

4417 CLAWSON #1

Austin, TX
78745