


Due to product availability, plan modifications, and market conditions, these specifications are subject to change at any time without notice. All items are subject to individual availabilities and equal substitutions may be made at the sole discretion of Moore-Tate Projects + Design, LLC.

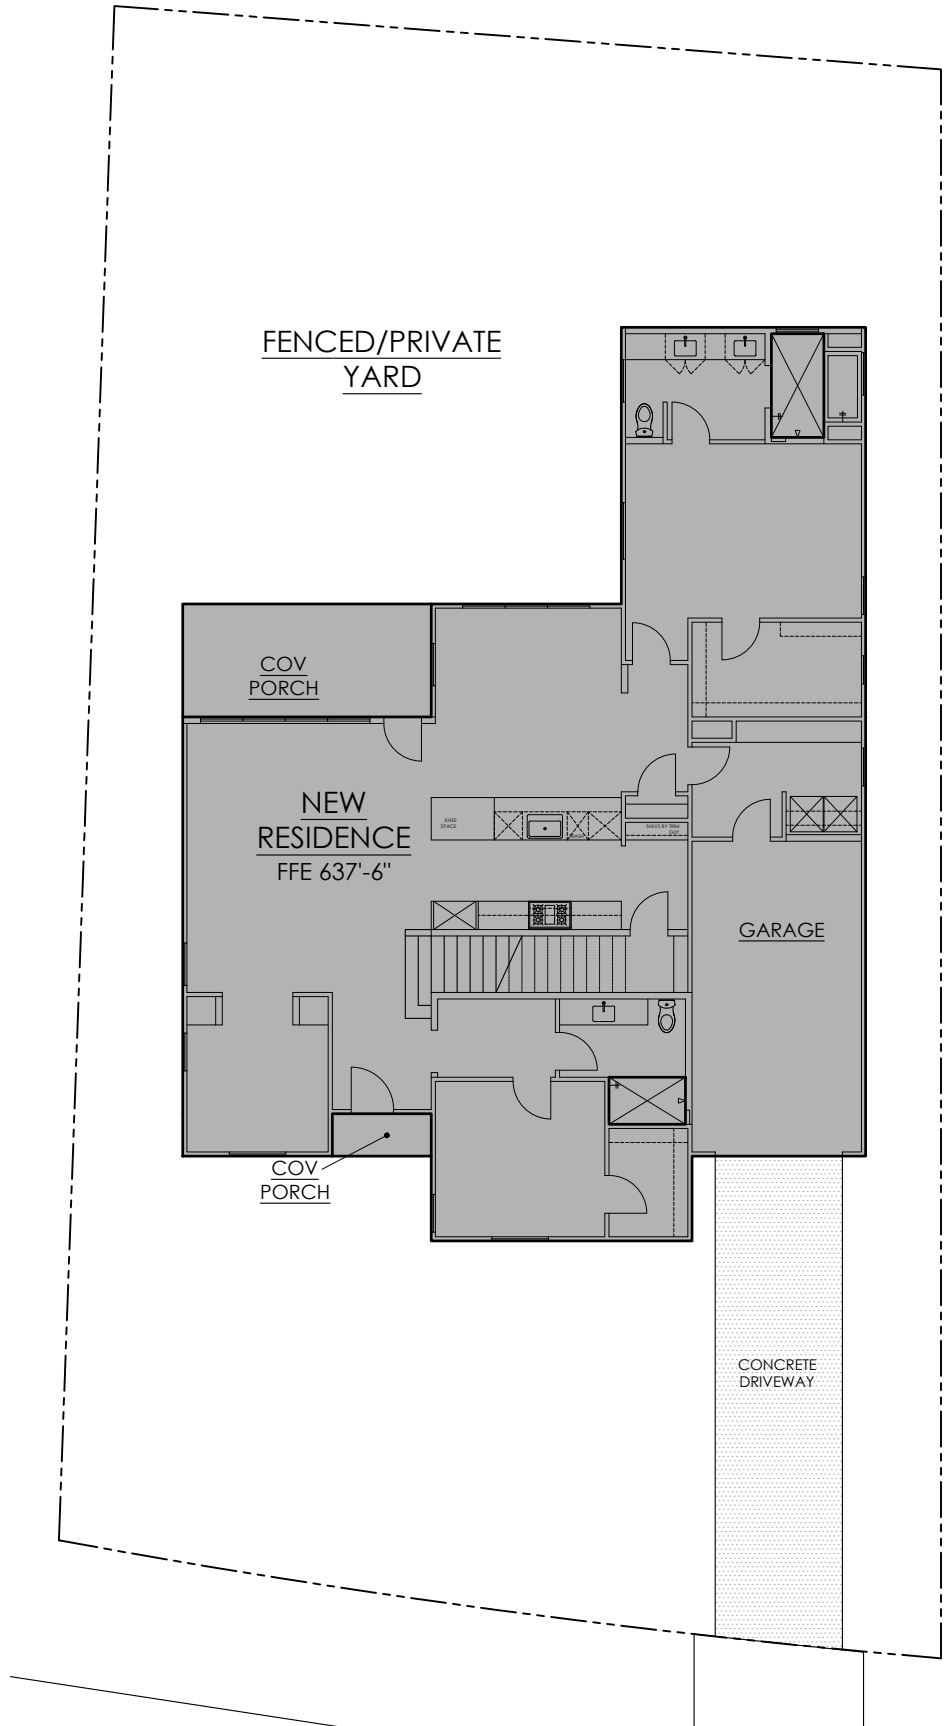

Due to product availability, plan modifications, and market conditions, these specifications are subject to change at any time without notice. All items are subject to individual availabilities and equal substitutions may be made at the sole discretion of Moore-Tate Projects + Design, LLC.

811 CARDIFF 78745

2615 SqFt

4 bed/ 4 bath

1+ Car Garage

Den

Prime south location

Private yard

Covered porches

10' ceilings

Open Kitchen/Living/Dining

Tankless Water Heater

Custom wood cabinets


Custom windows and doors

Plenty of natural light

Vaulted ceilings


Energy efficient design and construction

Foam insulation

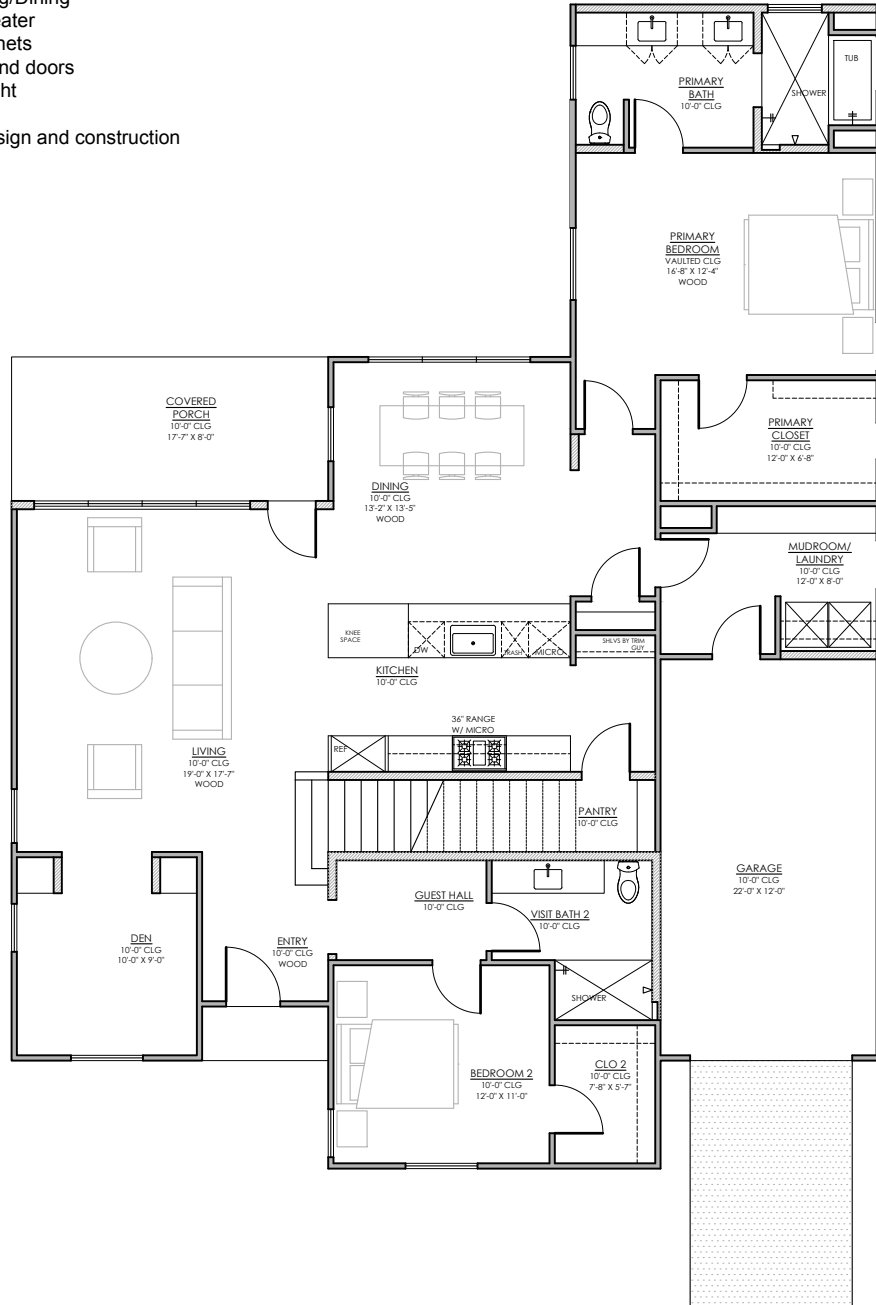

1 FIRST FLOOR PLAN
Scale: NTS

Due to product availability, plan modifications, and market conditions, these specifications are subject to change at any time without notice. All items are subject to individual availabilities and equal substitutions may be made at the sole discretion of Moore-Tate Projects + Design, LLC.

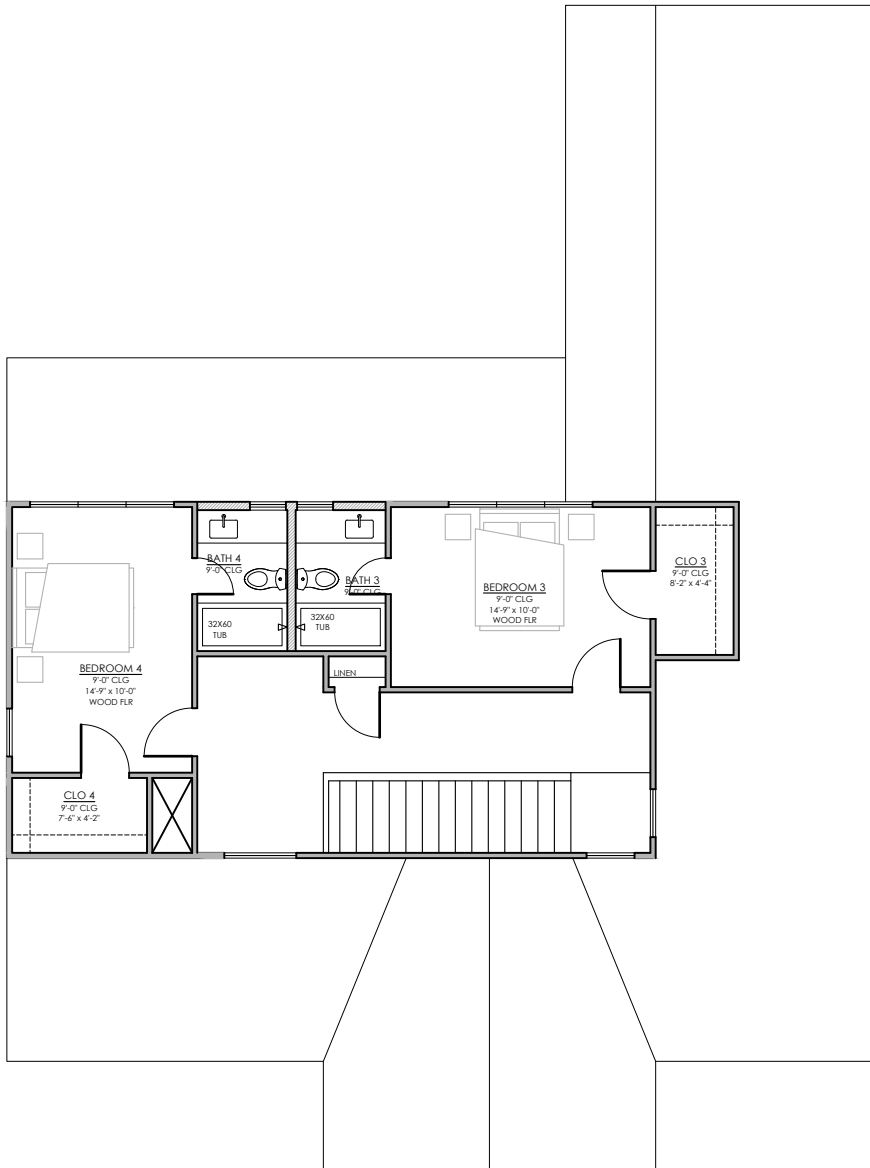

1 SECOND FLOOR PLAN
Scale: NTS