



Due to product availability, plan modifications, and market conditions, these specifications are subject to change at any time without notice. All items are subject to individual availabilities and equal substitutions may be made in the sole and absolute discretion of Moore-Tate Projects + Design, LLC.

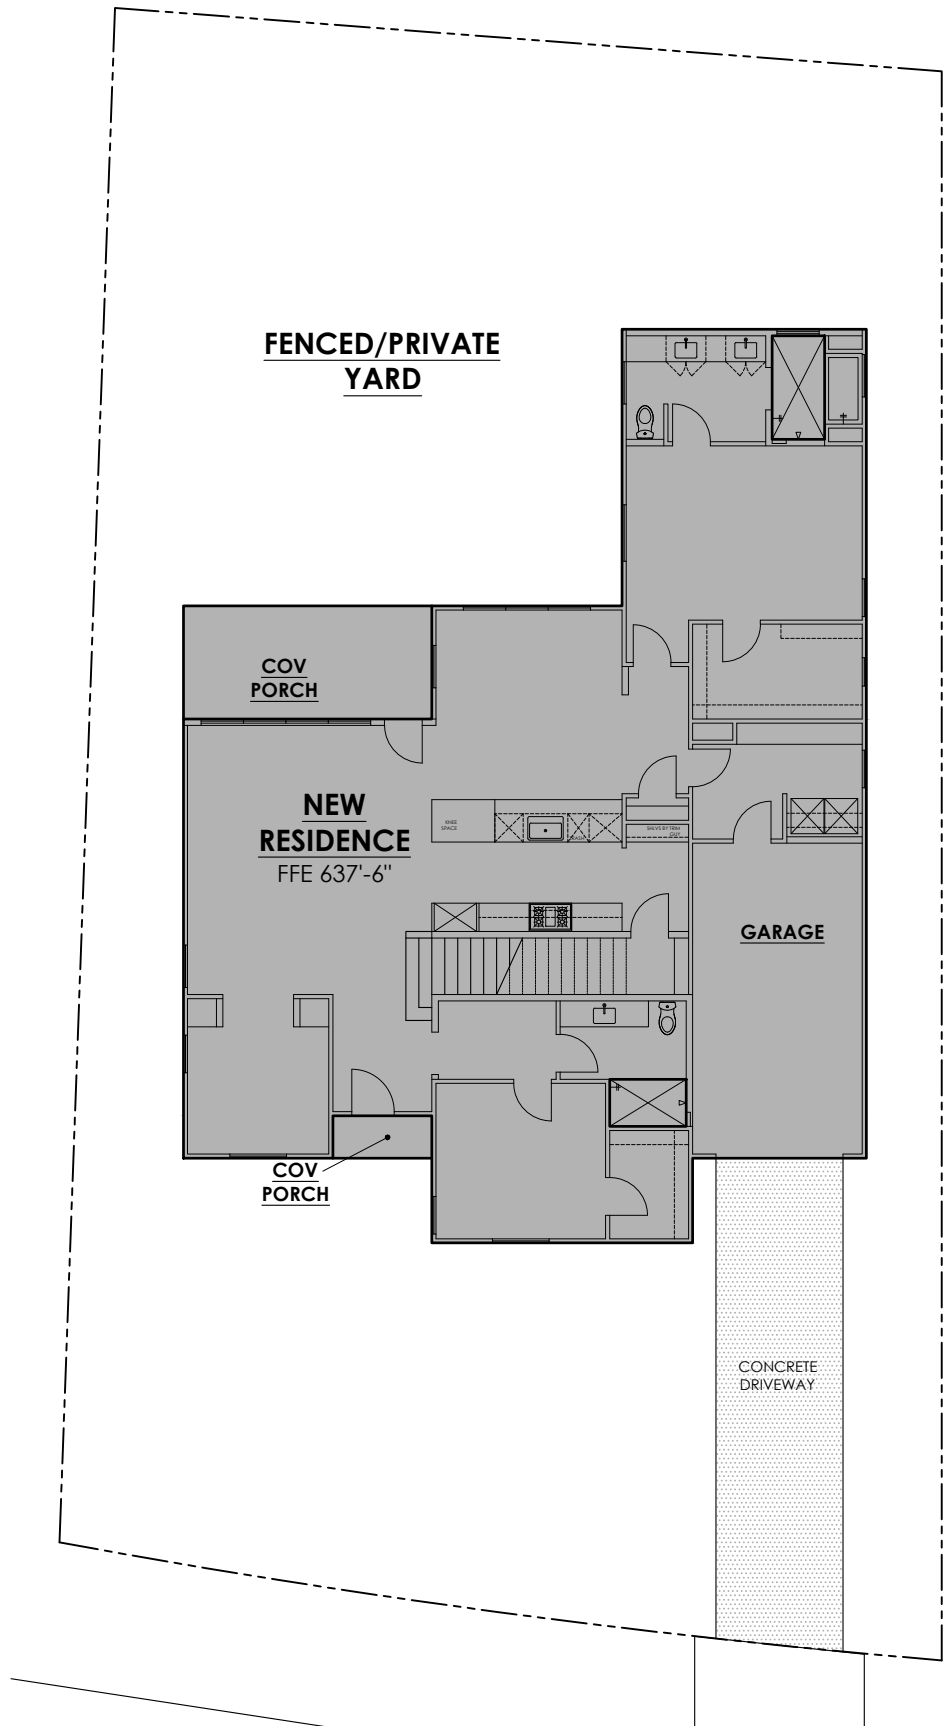


Due to product availability, plan modifications, and market conditions, these specifications are subject to change at any time without notice. All items are subject to individual availabilities and equal substitutions may be made in the sole and absolute discretion of Moore-Tate Projects + Design, LLC.

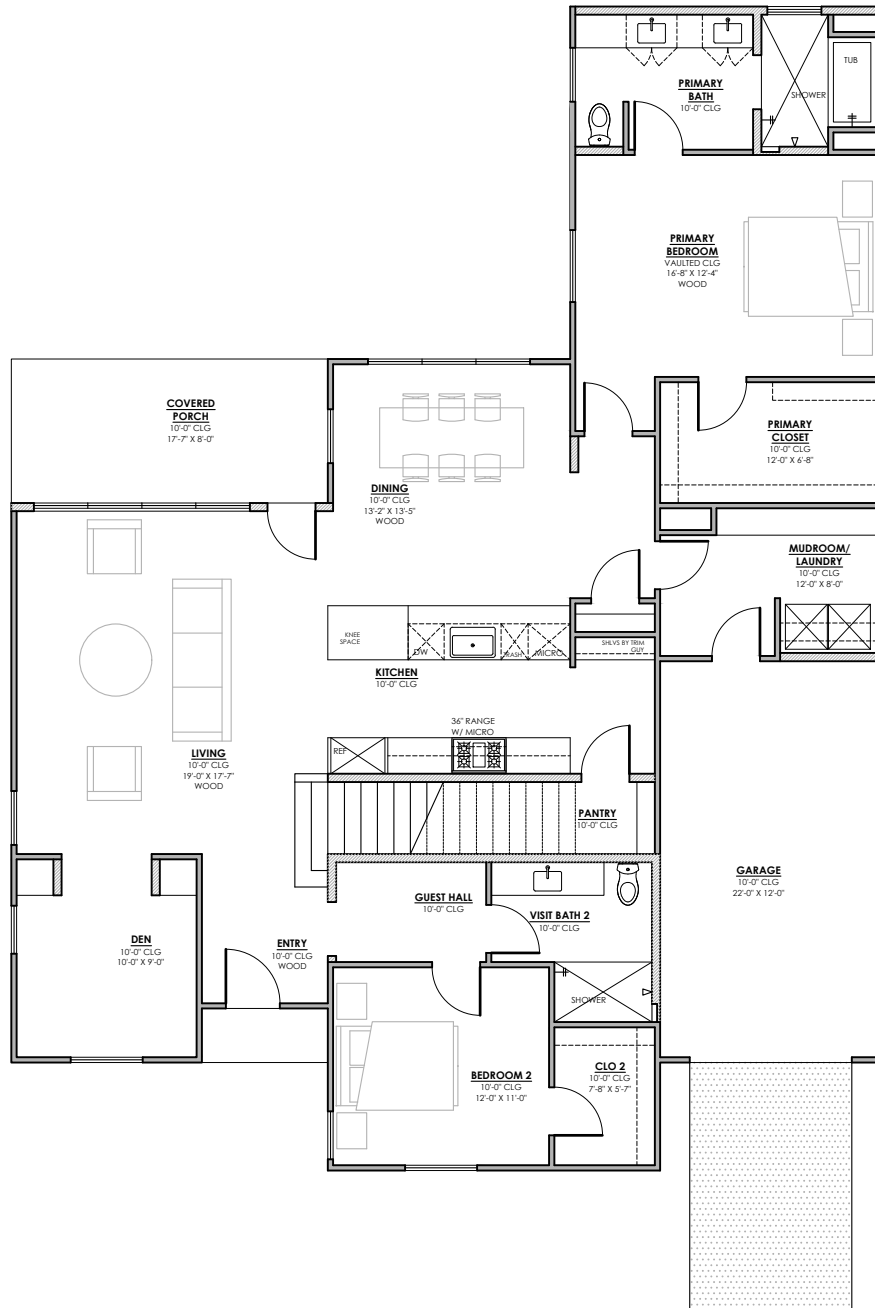

1 FIRST FLOOR PLAN
Scale: NTS

Due to product availability, plan modifications, and market conditions, these specifications are subject to change at any time without notice. All items are subject to individual availabilities and equal substitutions may be made in the sole and absolute discretion of Moore-Tate Projects + Design, LLC.

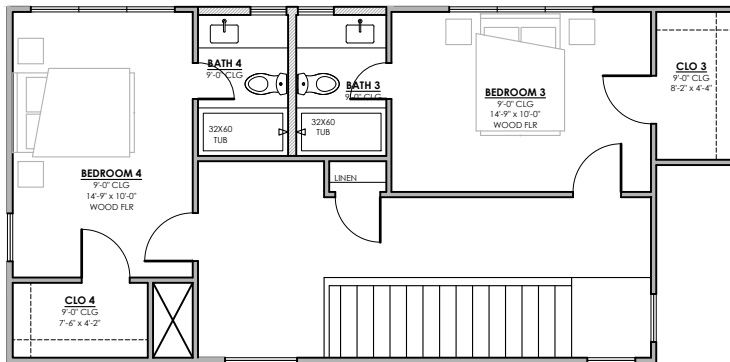

1 SECOND FLOOR PLAN
Scale: NTS